


- PROPERTY LINE  
 P/L  
 POWER POLE  
 P/P  
 PIPES (IRON PIN)  
 P/P  
 RIGHT-OF-WAY CONC.  
 R/W  
 SERVICE POLE  
 S/P  
 TEMPORARY BRANCH  
 T/B  
 TELEPHONE BRANCH  
 T/B  
 TELEPHONE POLE  
 T/P  
 WATER METER BOX  
 W/M  
 WATER VALVE BOX  
 W/V  
 UNDERGROUND BELLY  
 U/B  
 UNDERGROUND PIPE  
 U/P

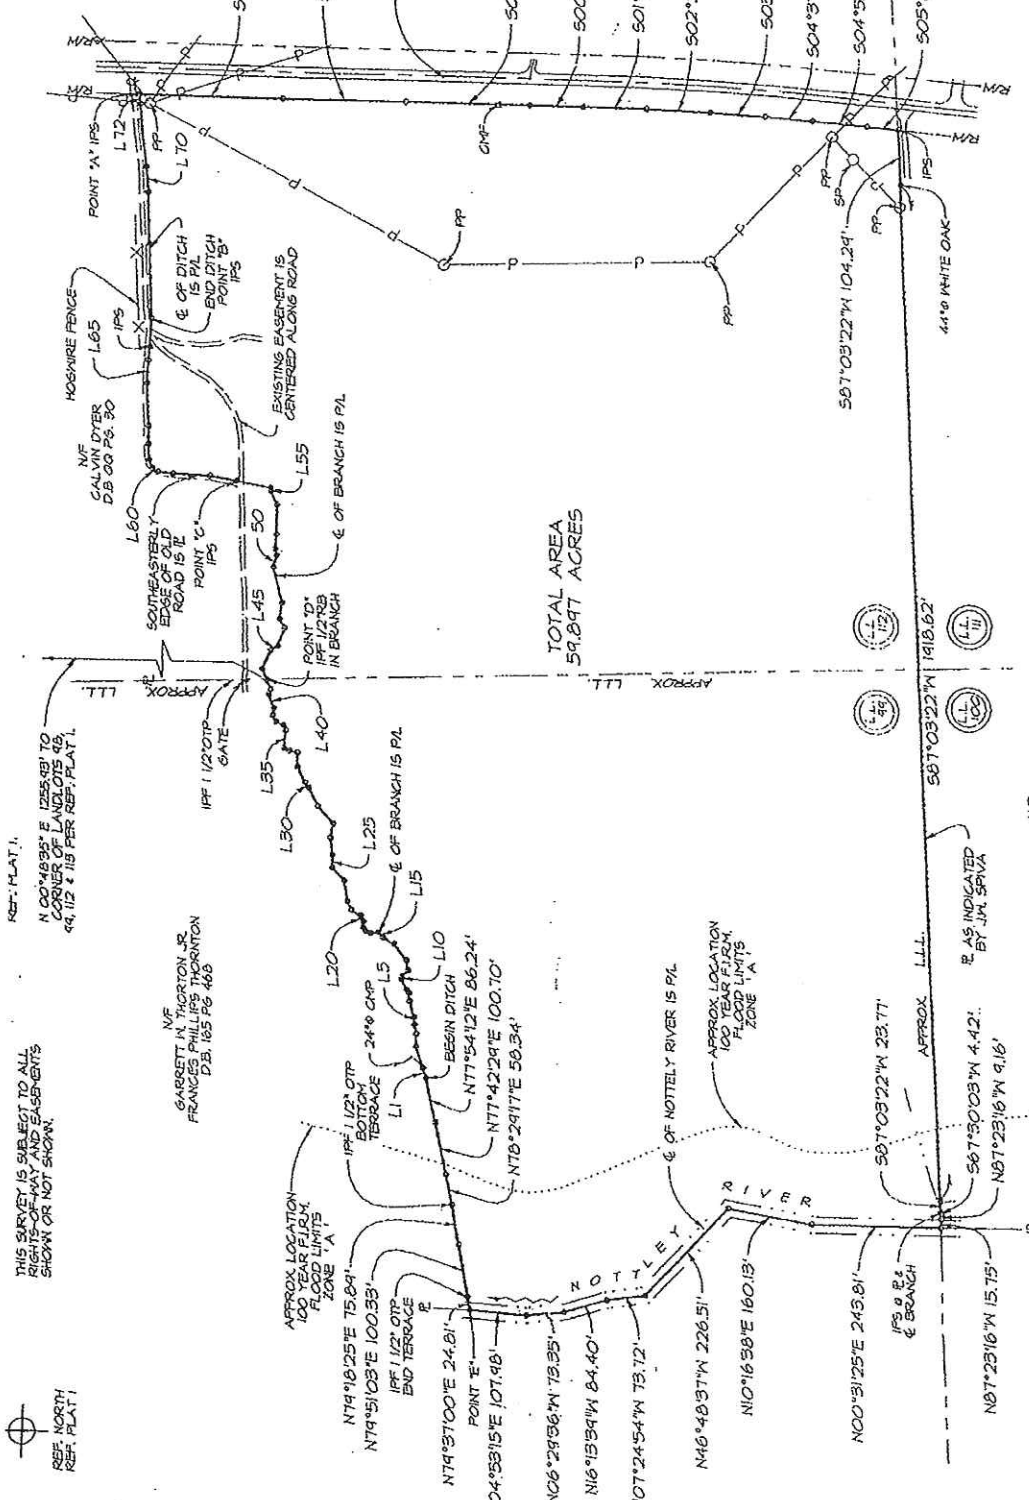

REF. PLAT 1  
 THIS SURVEY IS SUBJECT TO ALL  
 EASEMENTS AND ENCUMBRANCES  
 SHOWN OR NOT SHOWN.  
 REF. NORTH  
 REF. PLAT 1

REVISION  
 U CHANGE NAME ON PLAT  
 DATED 11/25/03

